



# WEST BRANCH - ROSE CITY AREA SCHOOLS 2024 DOOR AND WINDOW REPLACEMENT PROJECT SURLINE ELEMENTARY / MIDDLE SCHOOL


147 STATE ST., WEST BRANCH, MI 48661

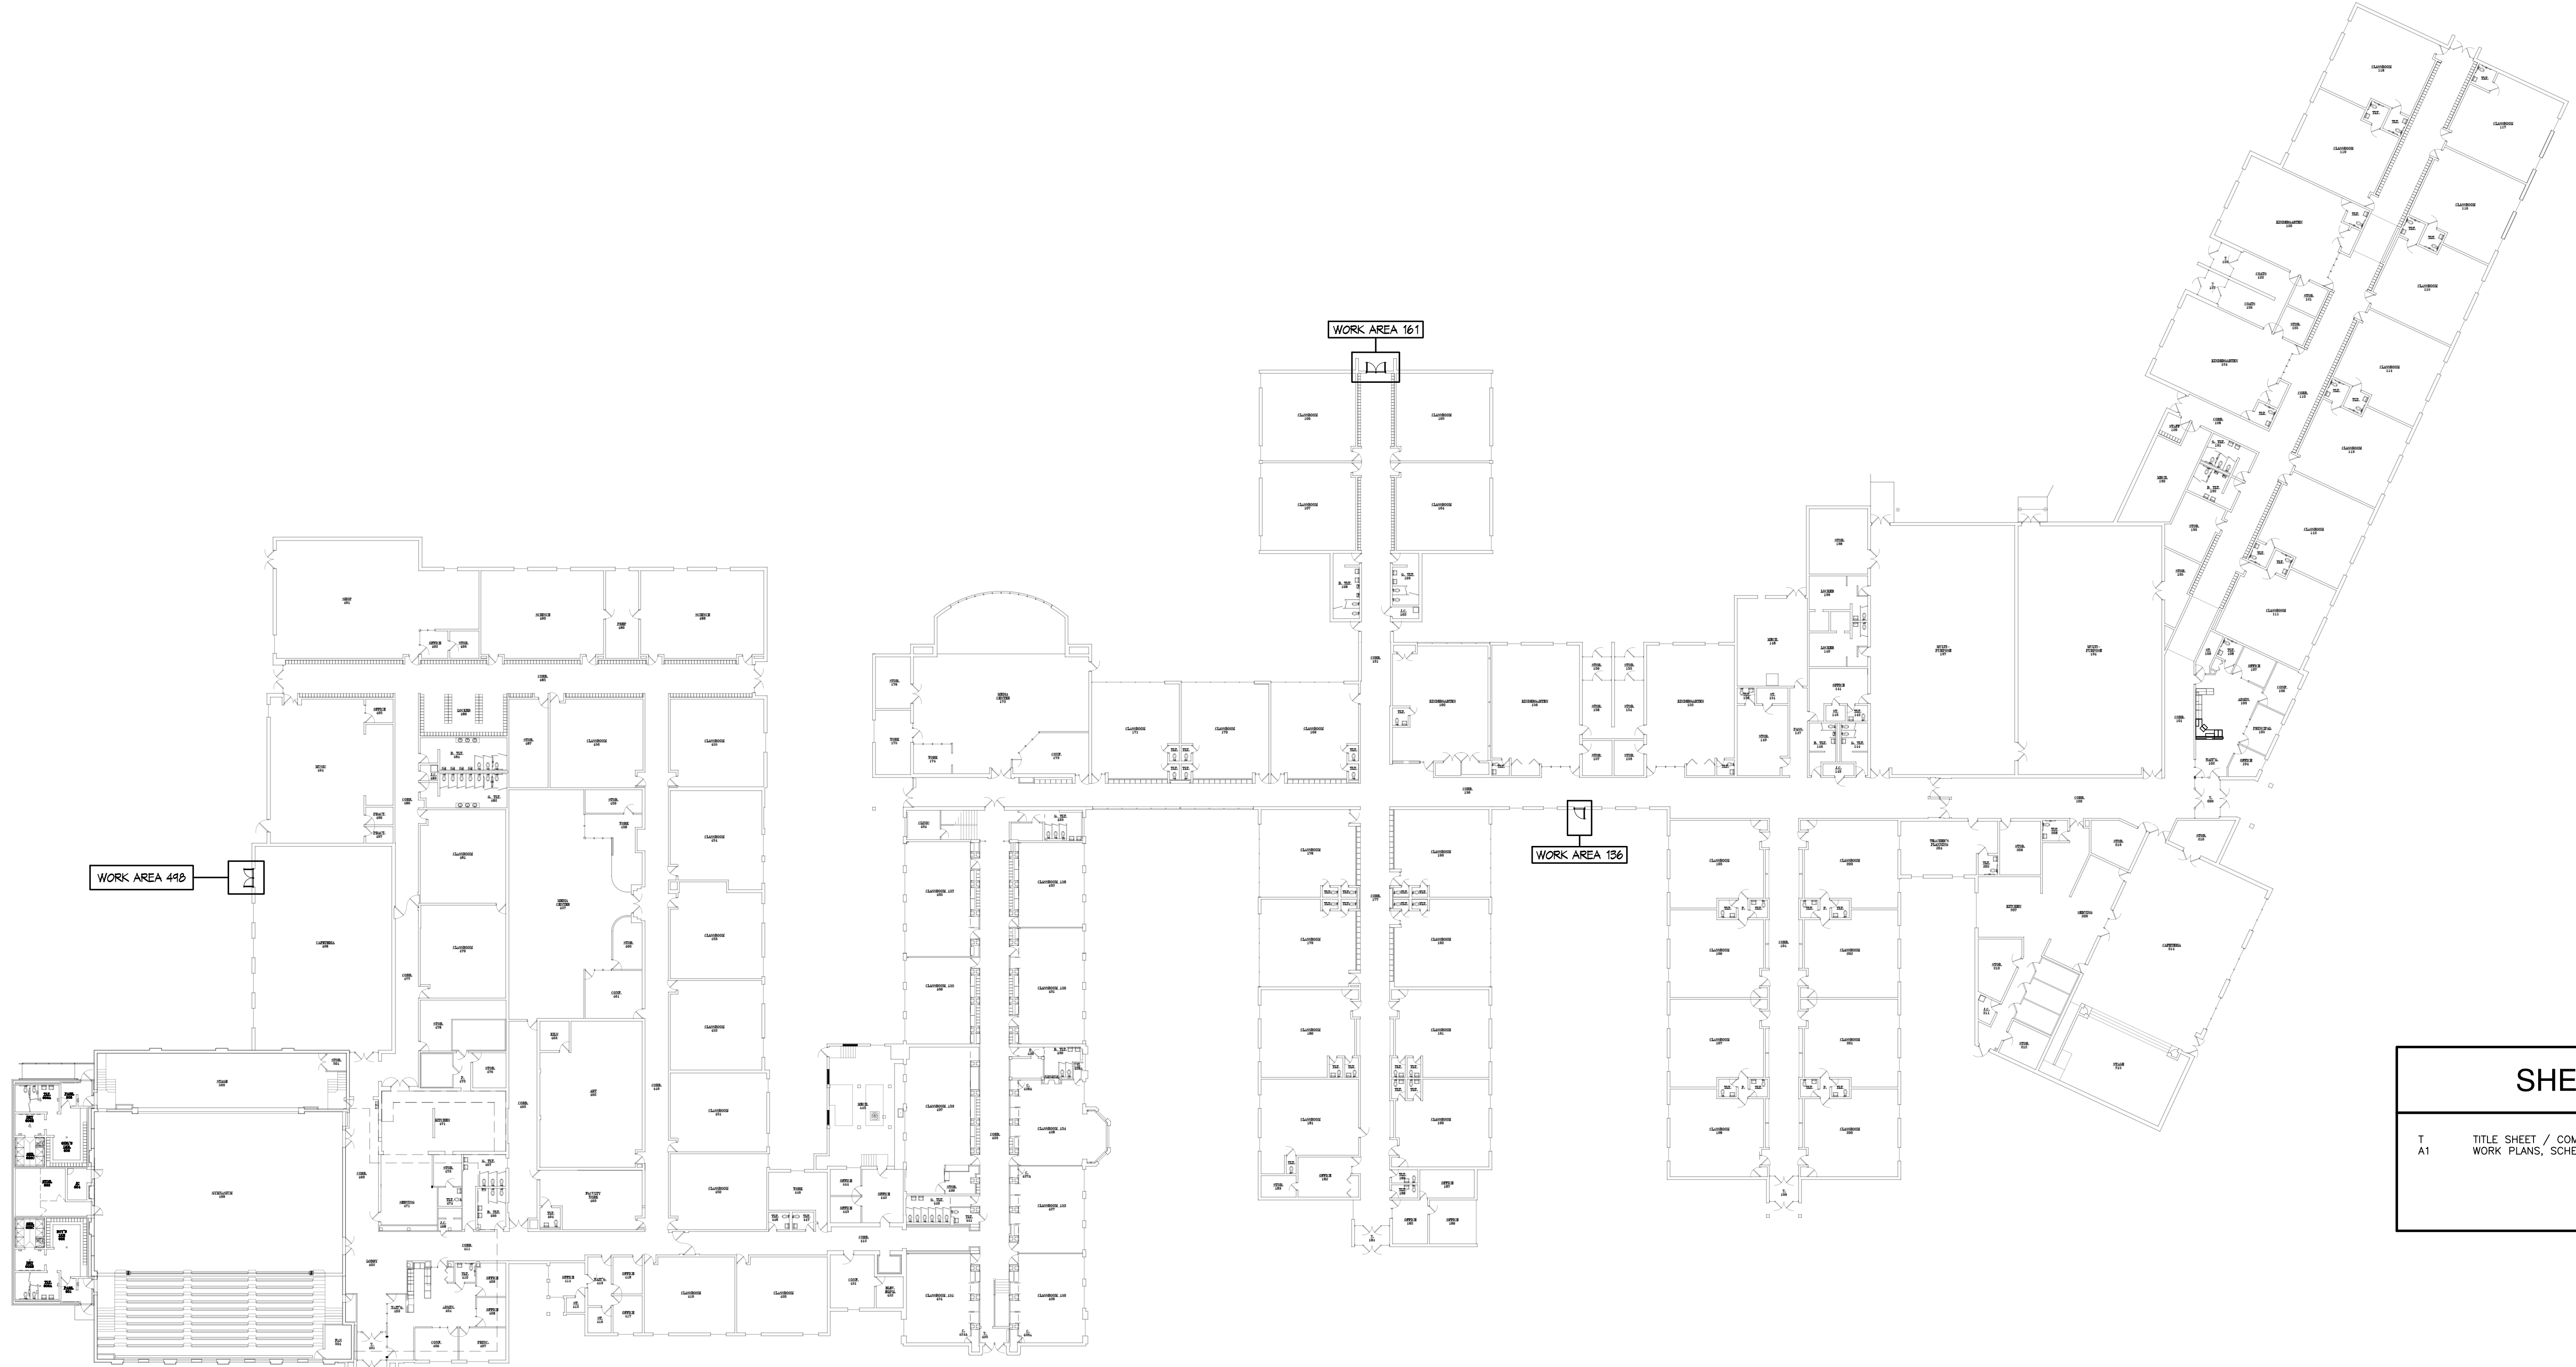


SHEET INDEX	
T	TITLE SHEET / COMPOSITE FLOOR PLAN
A1	WORK PLANS, SCHEDULES AND DETAILS

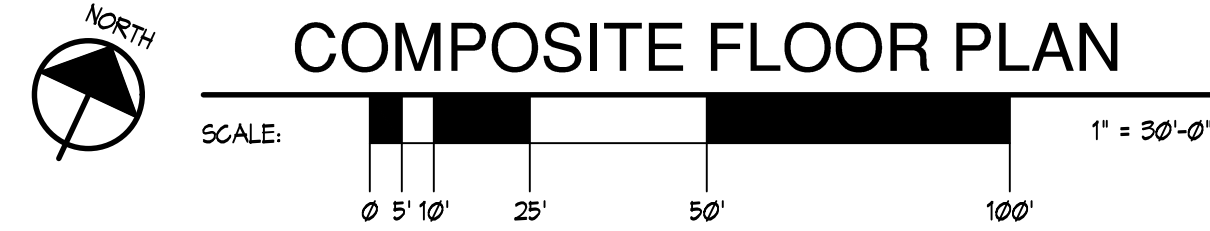


STATE OF MICHIGAN  
REGISTRATION

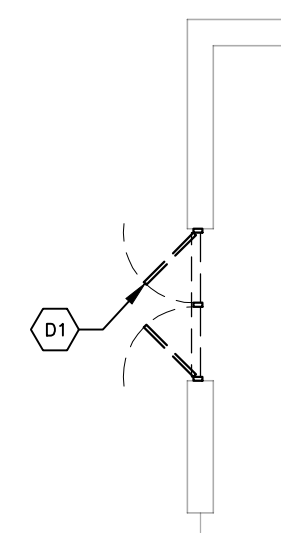

WORK AREA 440

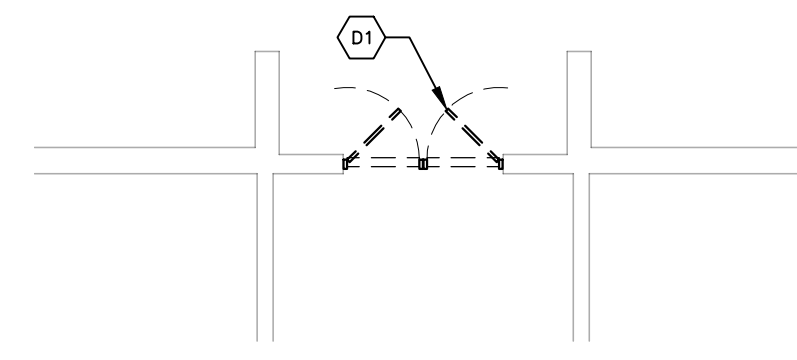

WORK AREA 161

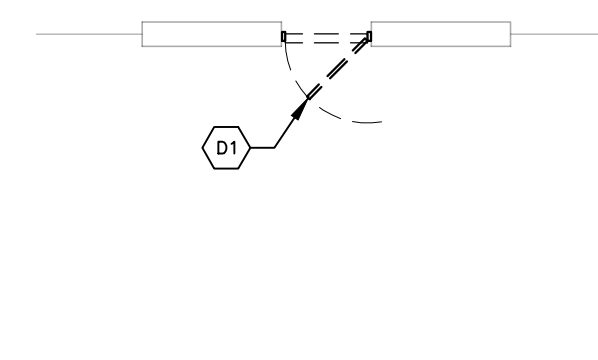


WORK AREA 156




**DEMOLITION PLANS**


SCALE: 1/8" = 1'-0"

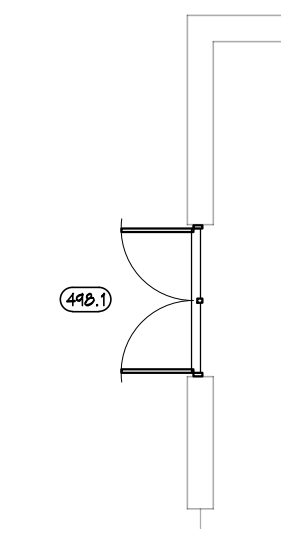

WORK AREA 440

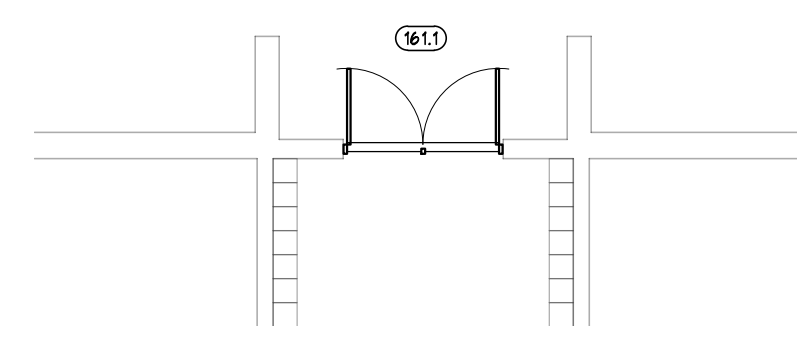

WORK AREA 161

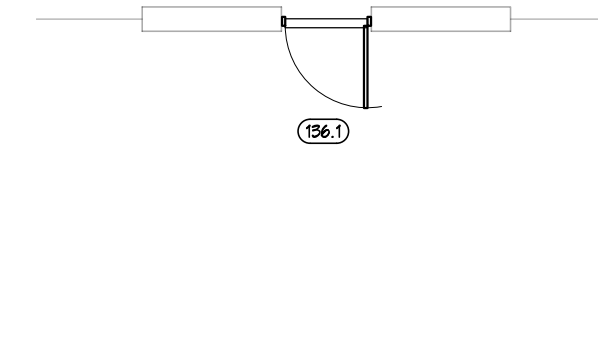

WORK AREA 156



**NEW WORK PLANS**


SCALE: 1/8" = 1'-0"

**DOOR, FRAME AND HARDWARE SCHEDULE**

DOOR NO.	DOOR SIZE	DOOR DATA			FRAME DATA			DETAILS			ASSEMBLY FIRE RATINGS			H/DWG GROUP	REMARKS
		MAT.	ELEV.	GLAZING	MAT.	ELEV.	GLAZING	HEAD	JAMB	SILL	DOOR	SIDE/LIGHT	WINDOW		
156.1	3'-4"X7'-2"	AL/FRP	B	1" INSUL.	AL	1	-	H1	J1	-	-	-	-	1	
161.1	PR 3'-2"X7'-0"	AL	A	1" INSUL.	AL	2	-	H2	J2	-	-	-	-	2	
440.1	PR 3'-0"X7'-0"	AL/FRP	B	1" INSUL.	AL	2	-	H3	J3	-	-	-	-	3	SEE NOTE 1


KEYED DOOR SCHEDULE NOTES:  
 1. PATCH/EXTEND EXG. VINYL BASE TO NEW ALUM JAMB TRIM w/ NEW VINYL BASE MATCHING EXG.

DOOR AND FRAME MATERIAL ABBREVIATIONS:  
 AL ALUMINUM  
 AL/FRP ALUMINUM/FIBERGLASS HYBRID

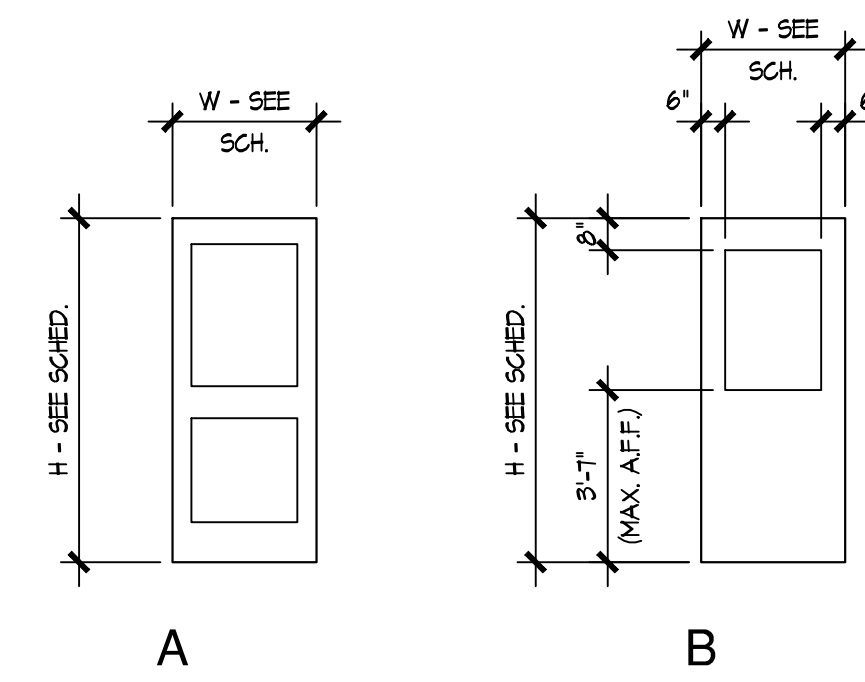


**DOOR ELEVATIONS**

SCALE: 1/4" = 1'-0"

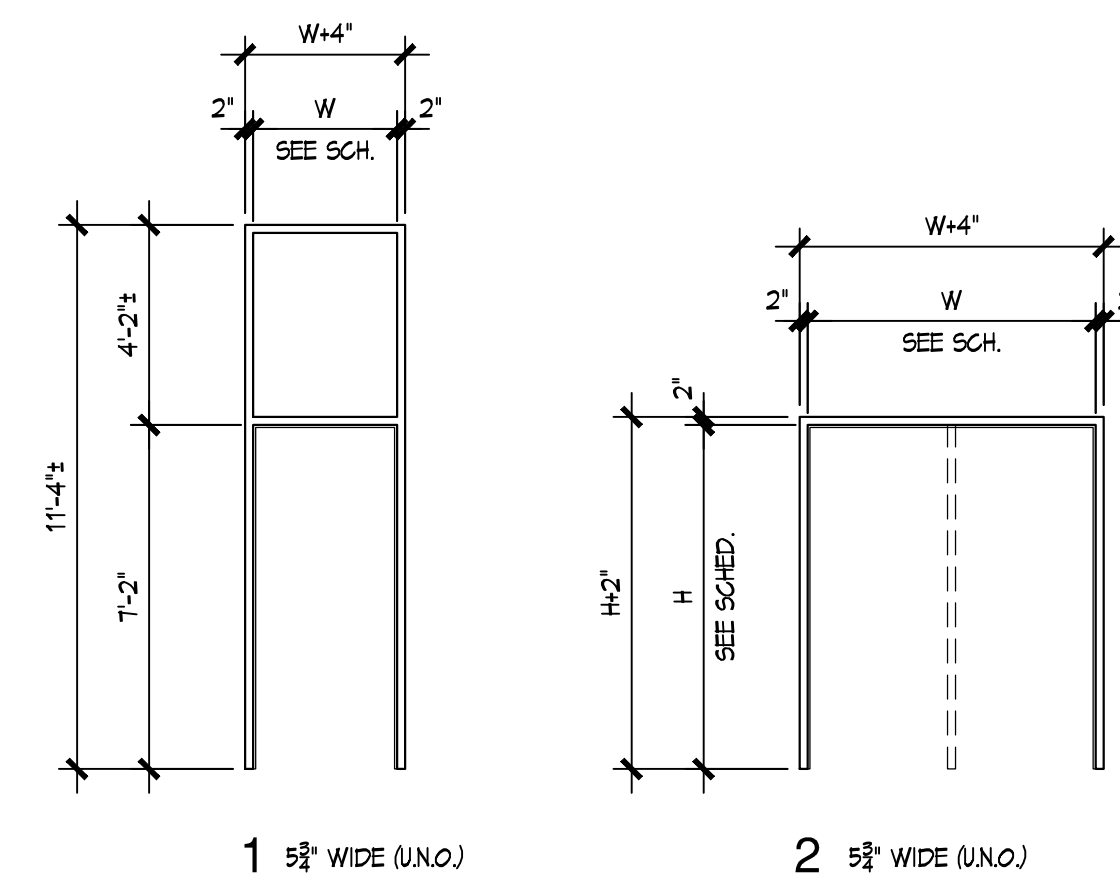


**DOOR FRAME ELEVATIONS**


SCALE: 1/4" = 1'-0"

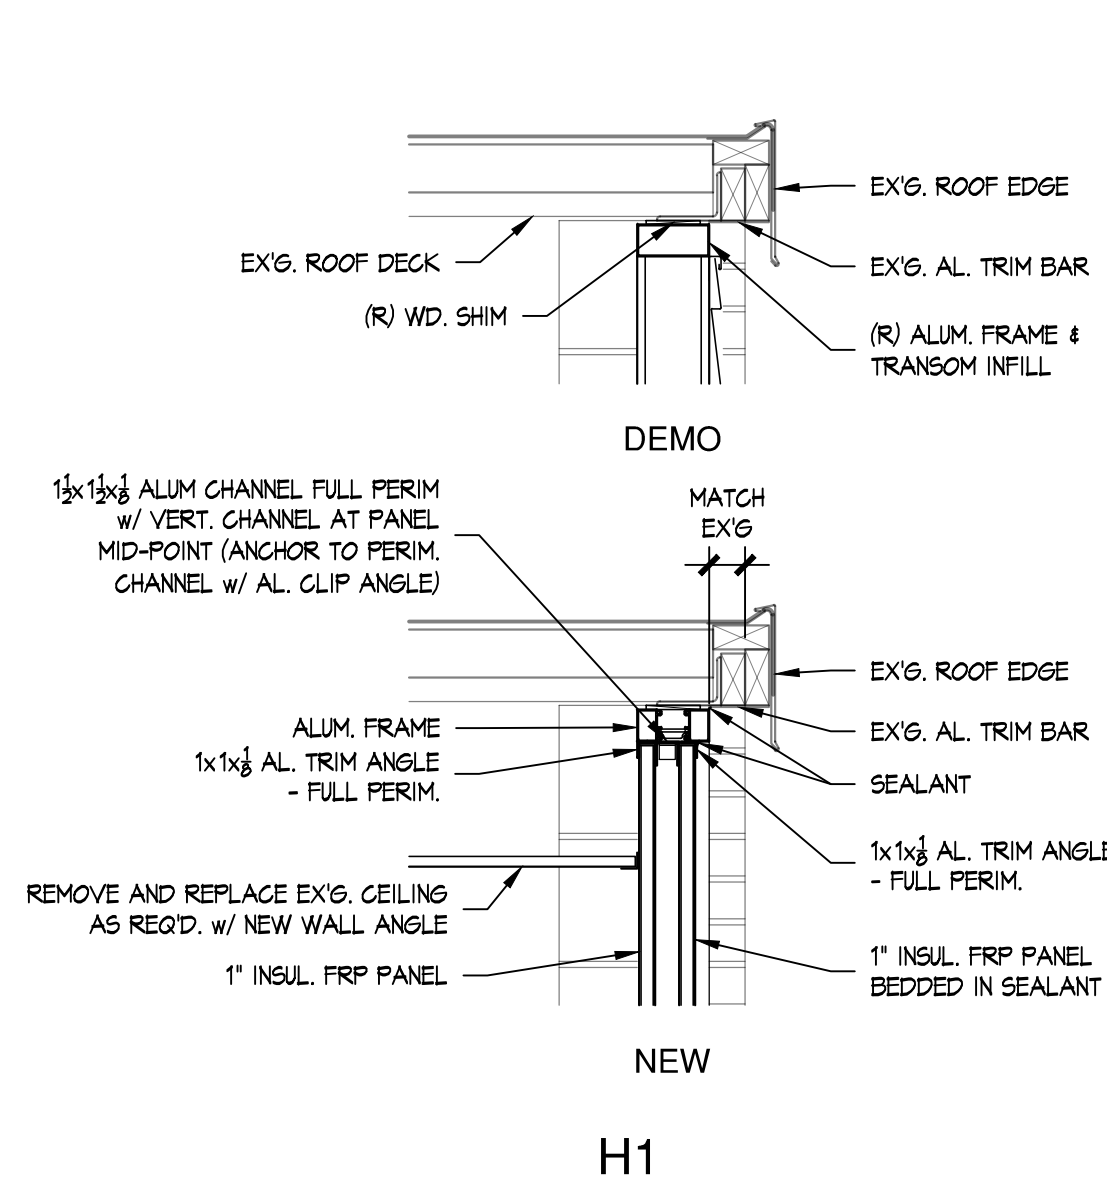

H1

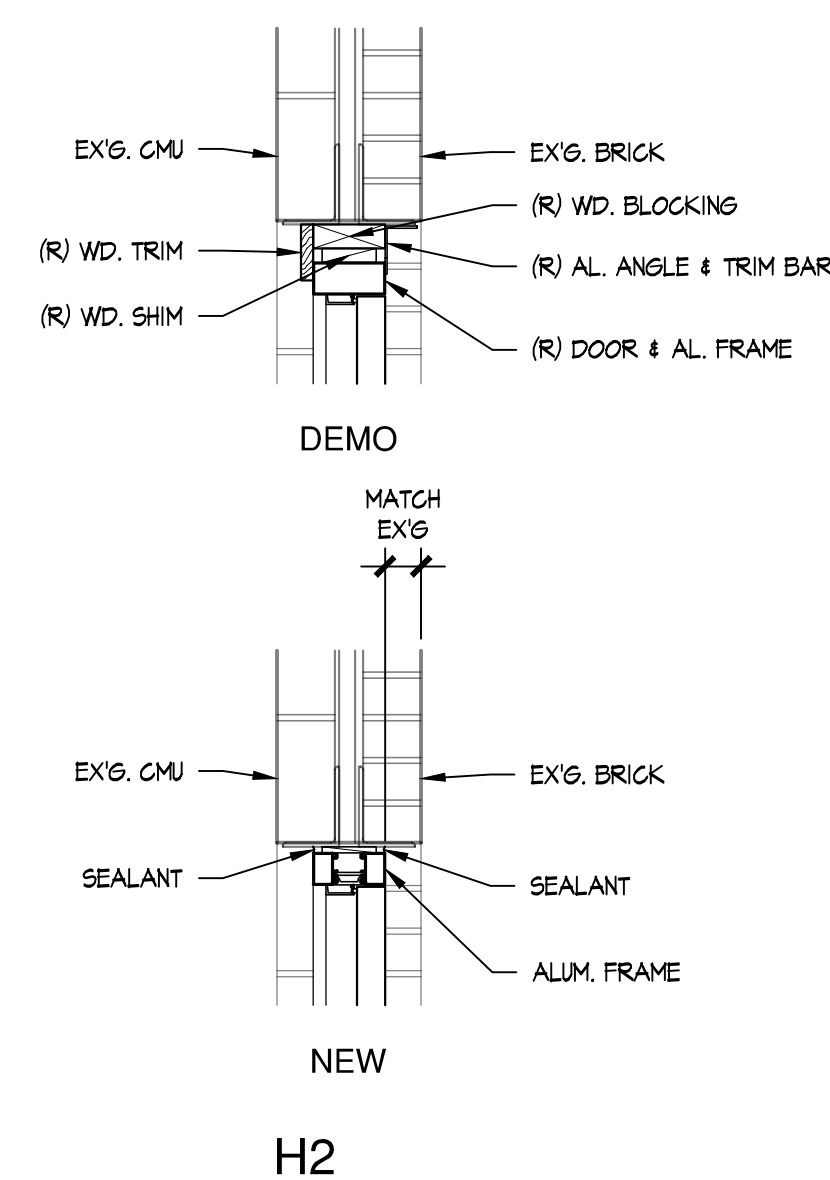


H2

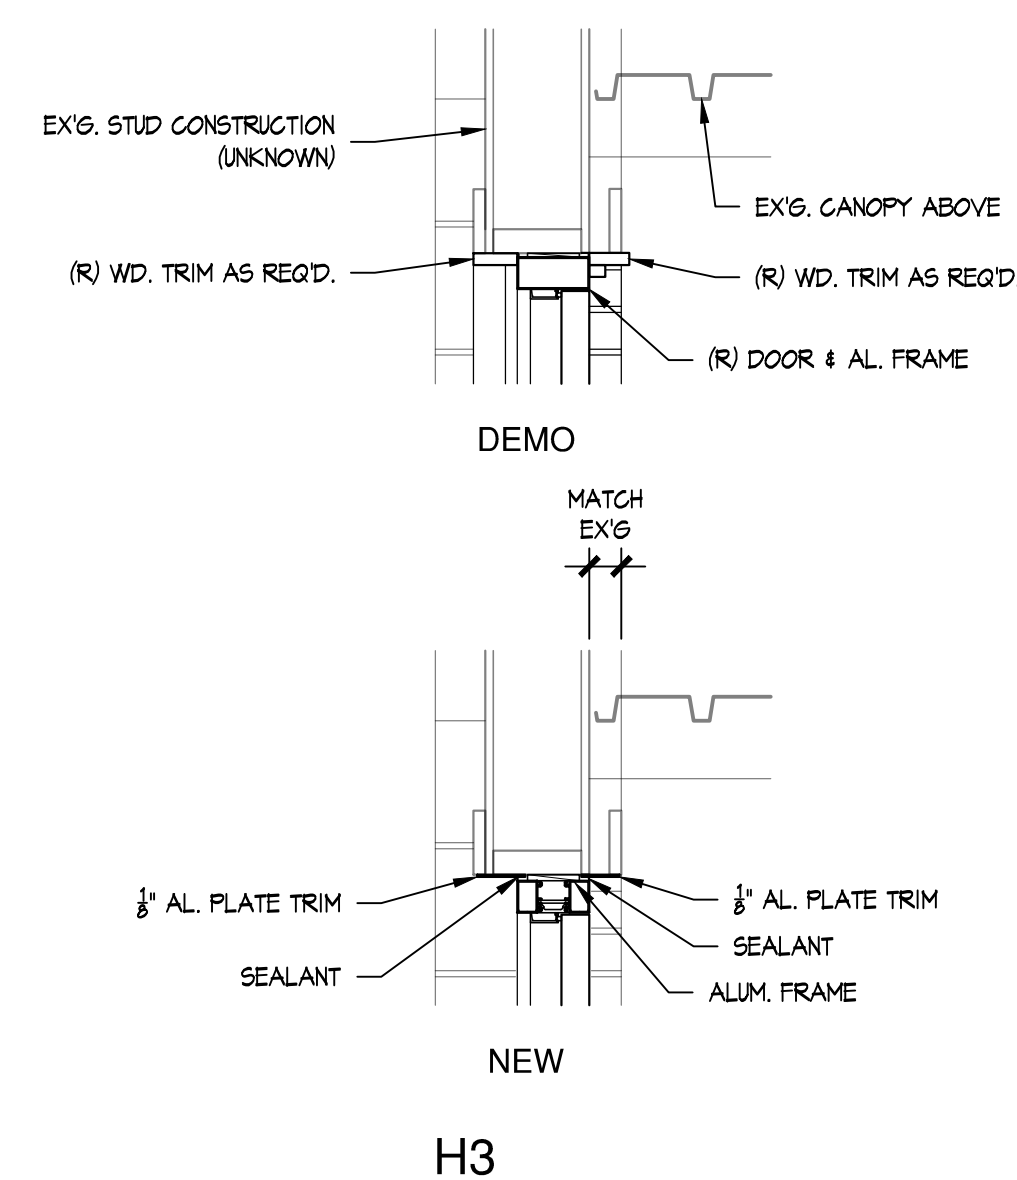


H3

**DOOR HEAD DETAILS**


SCALE: 1" = 1'-0"

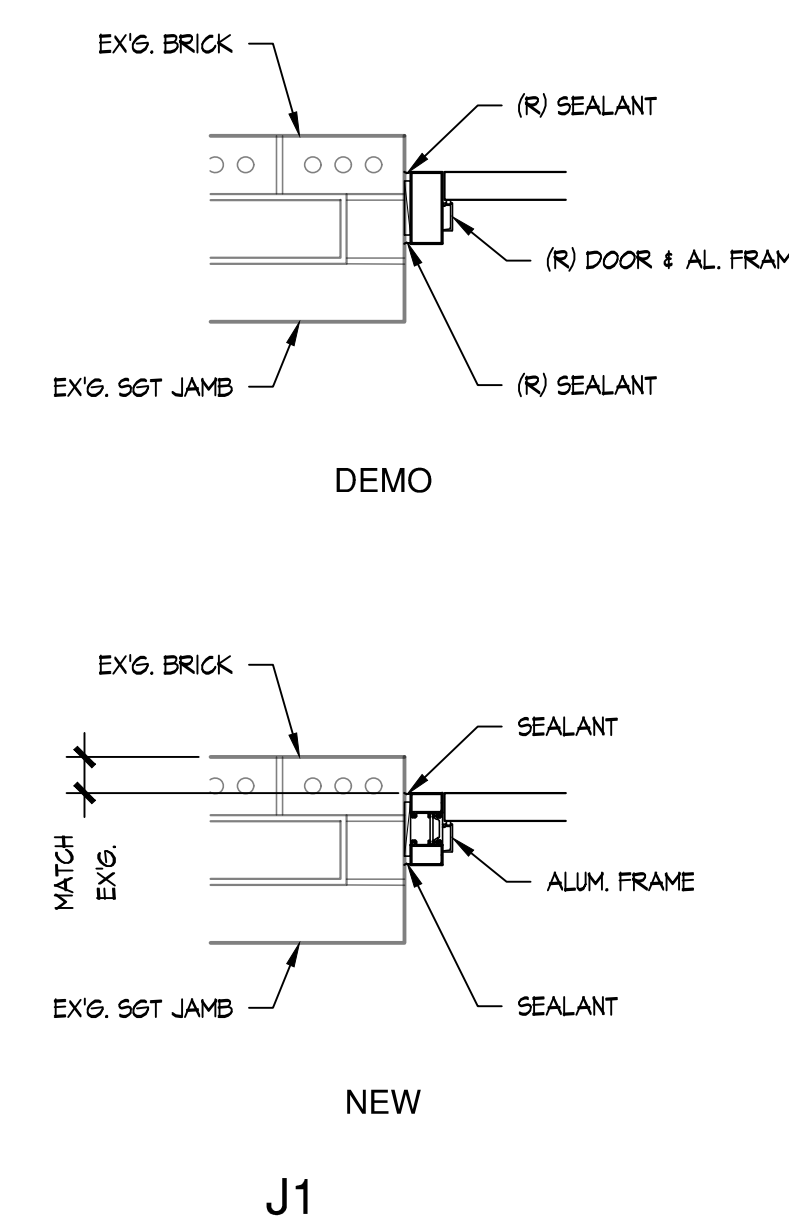

J1

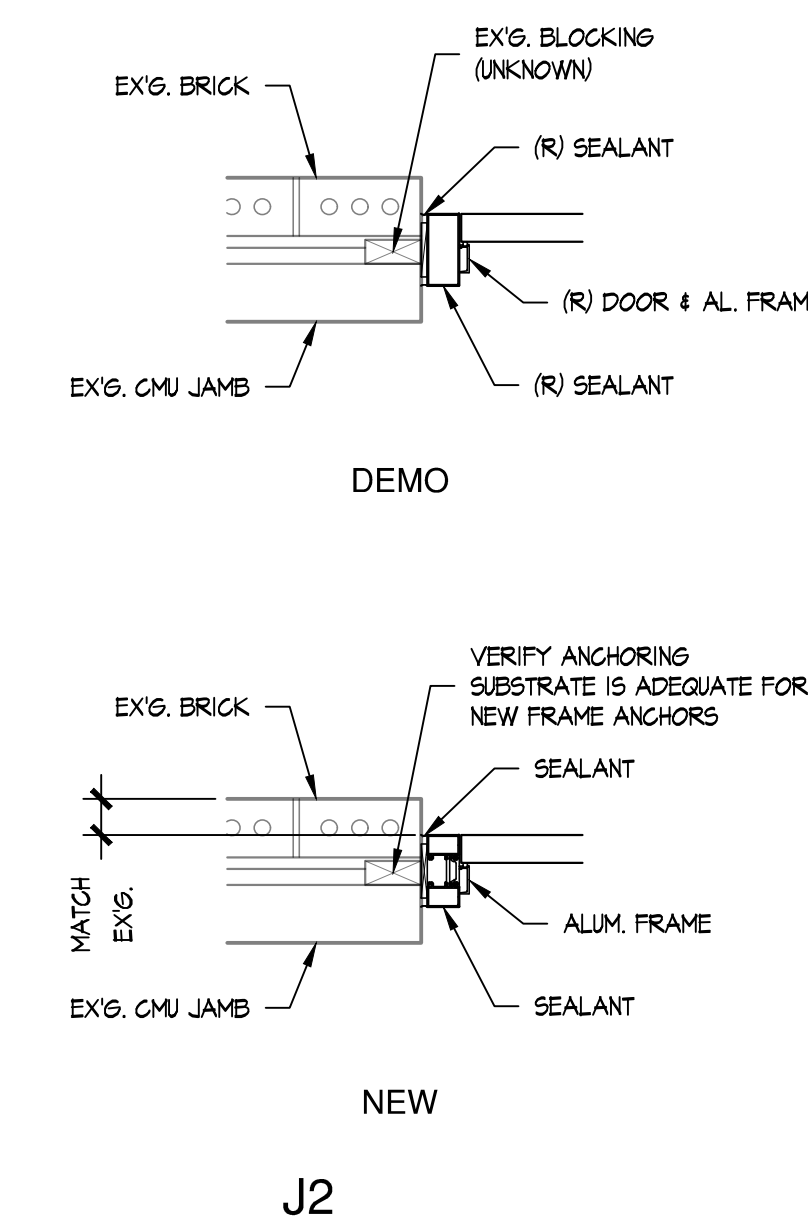

J2

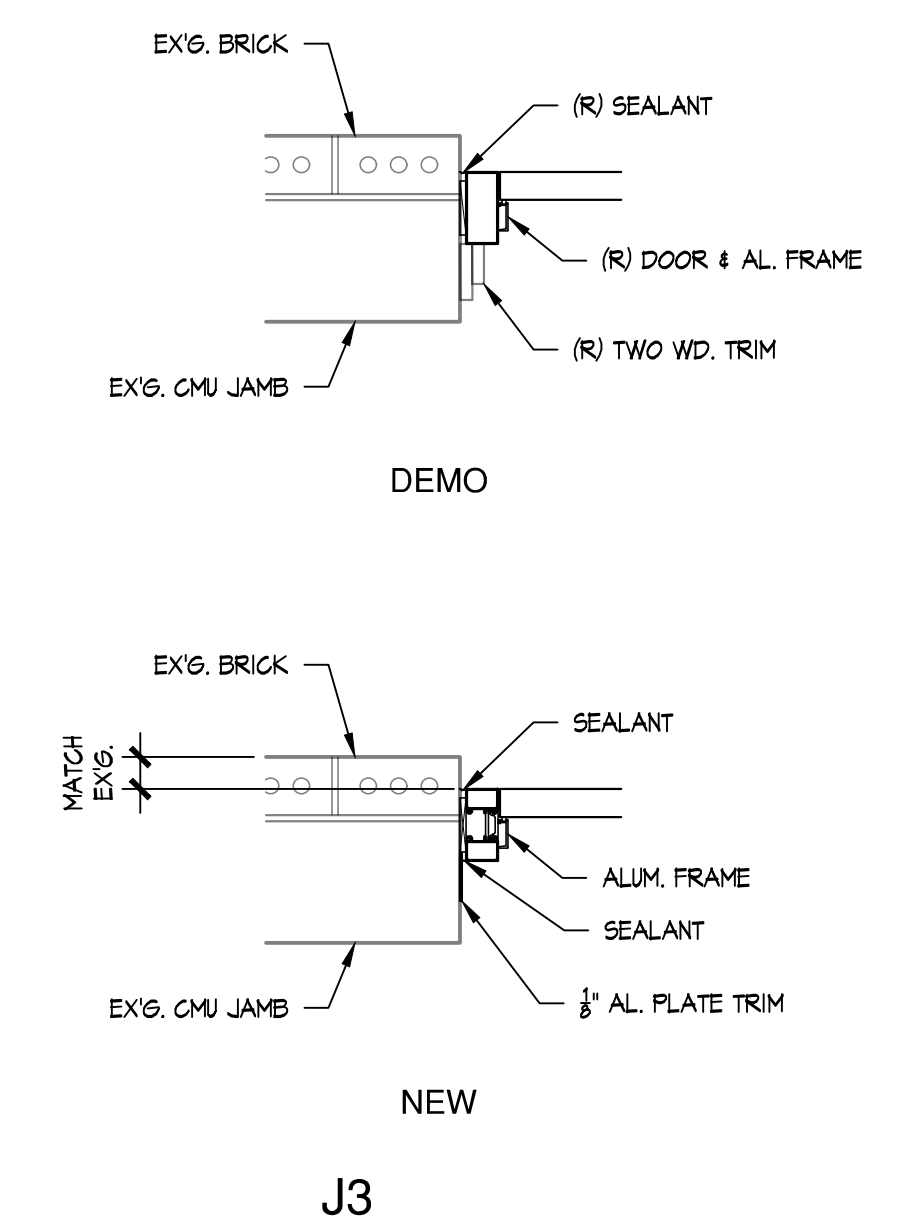

J3

**DOOR JAMB DETAILS**

SCALE: 1" = 1'-0"